
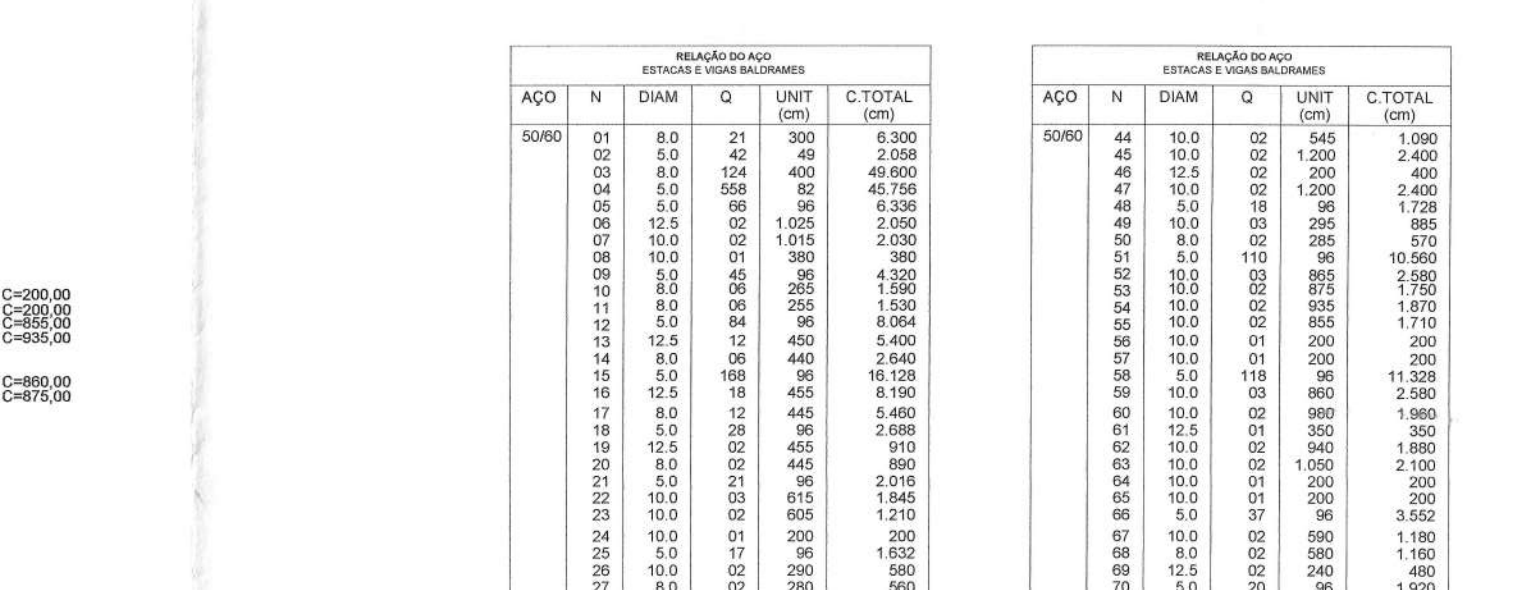
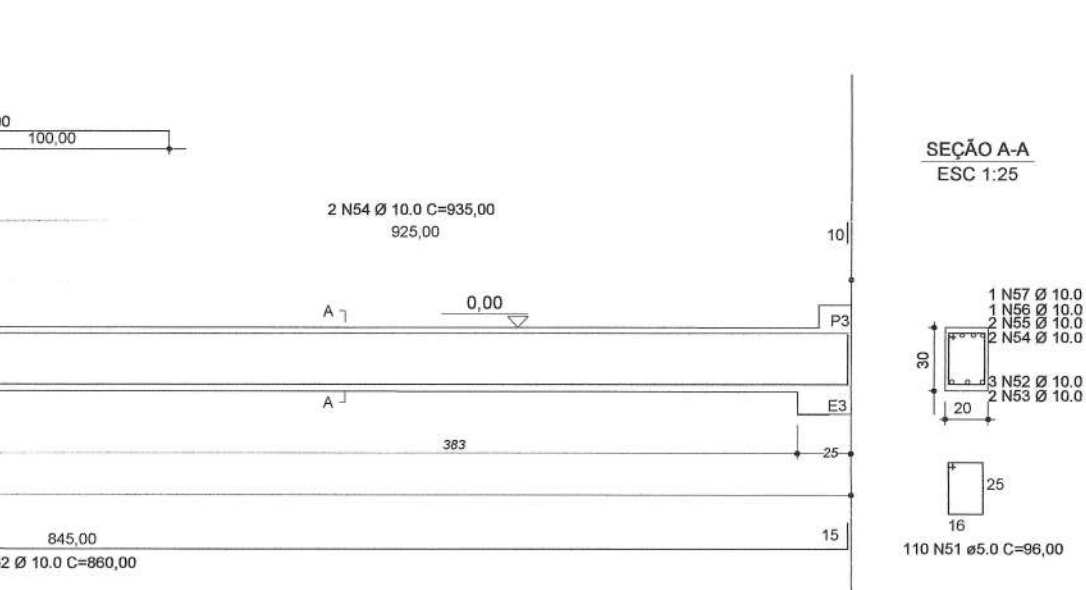
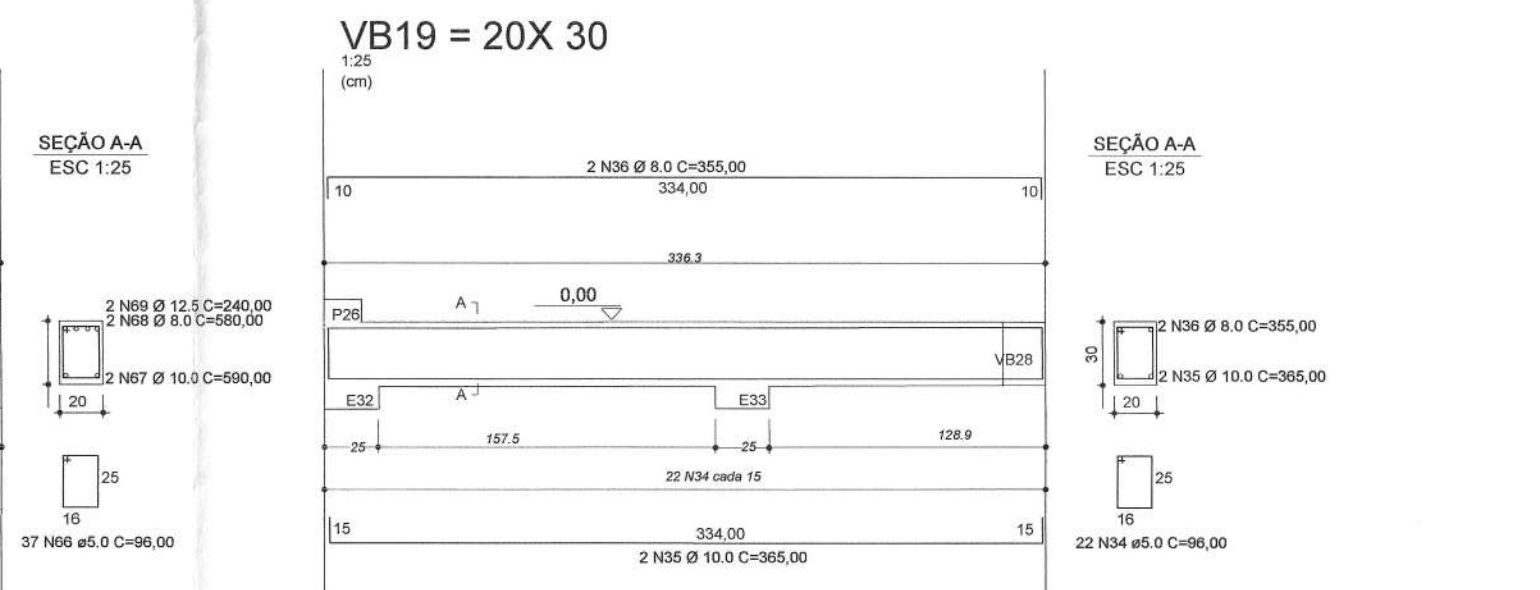
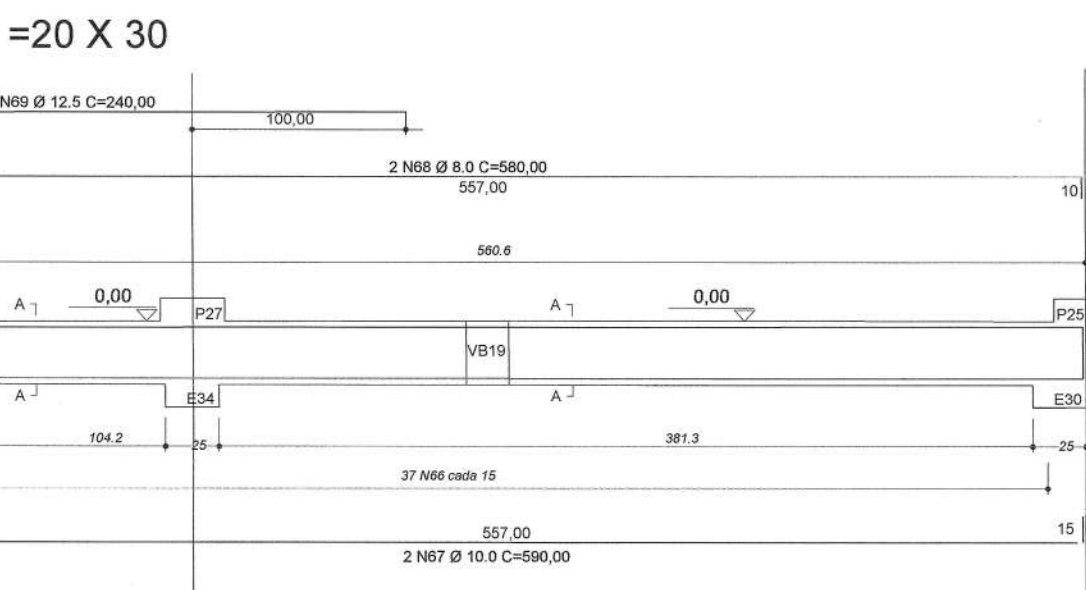
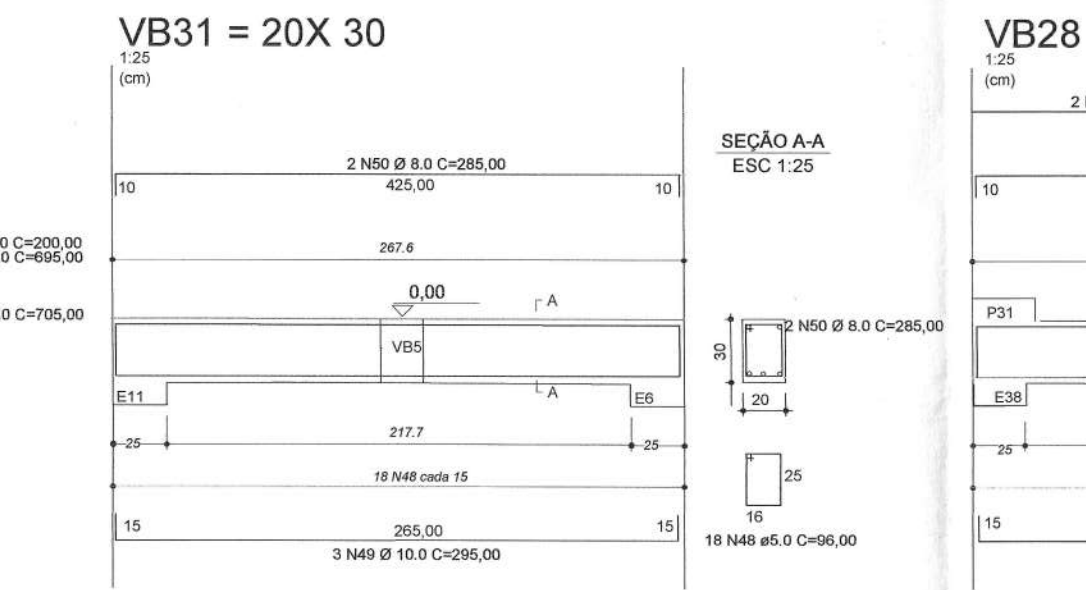
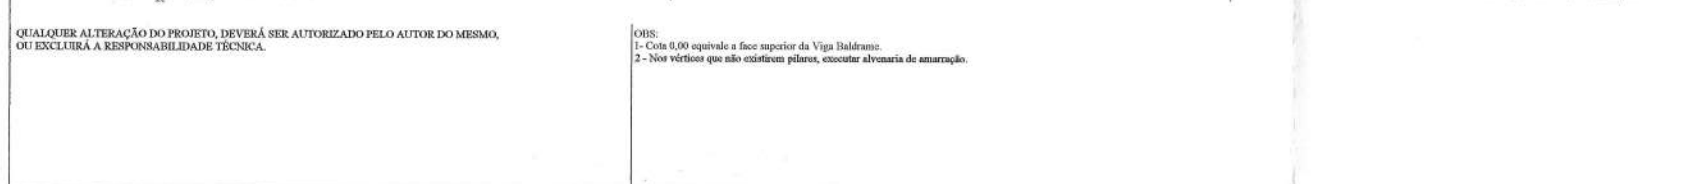
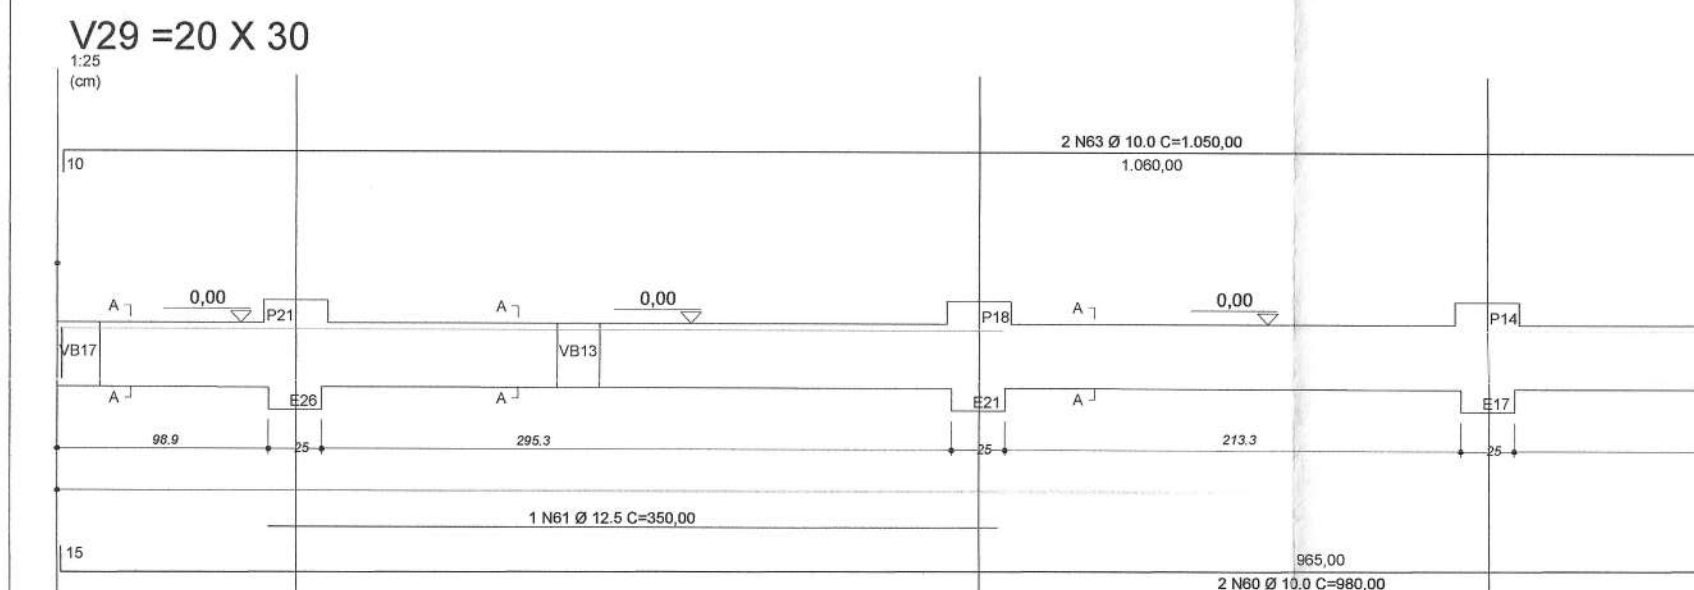


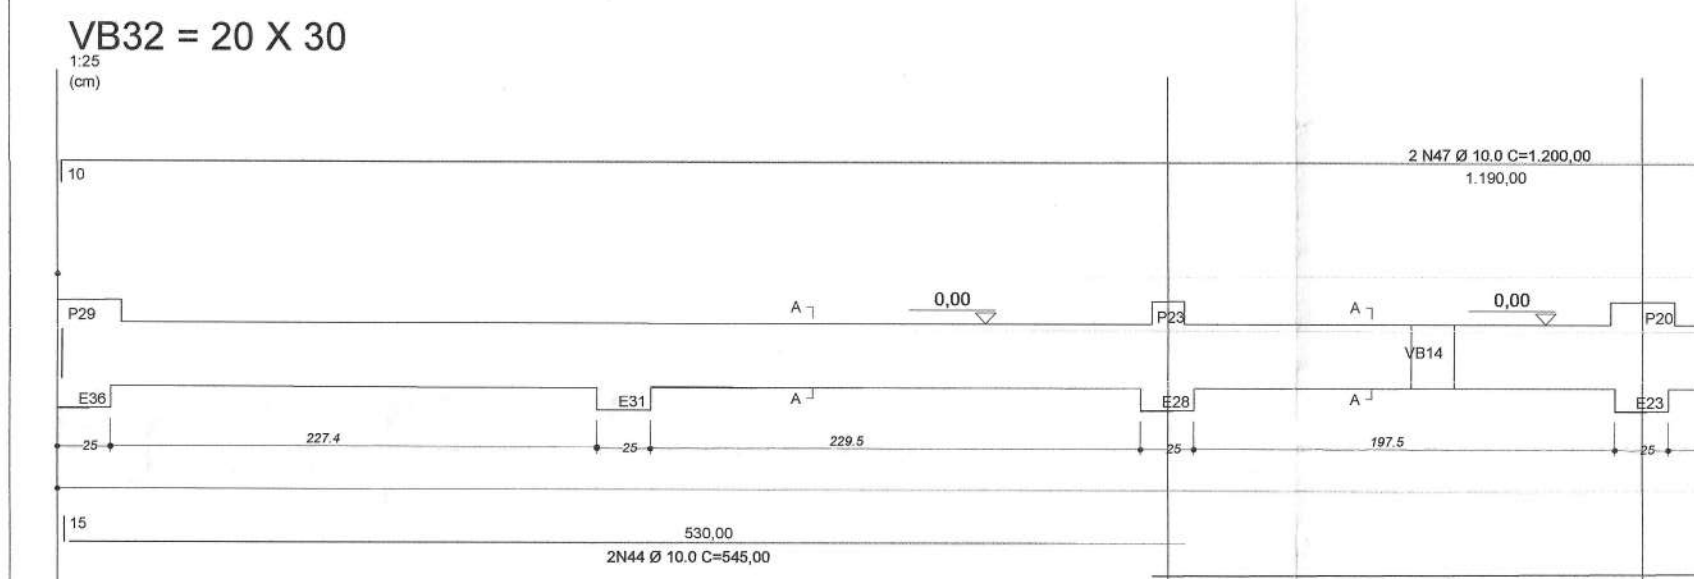

SEÇÃO A-A
ESC. 1:25




	6.3			
	8.0	793.30	305.32	70
	10.0	444.10	279.78	41
	12.5	329.40	329.40	30
	16.0			
	20.0			

16 Q196
7 Q75
SOLA Q81
TELA Q148

Vl. concreto

Estacas e vigas baldrames: 23,12 m

Fck = 300.00 kg/cm²

Consumo mínimo/cimento: 310kg/m³

Vol. concreto
Estacas e vigas baldrame: 23,12 m
 $F_{ck} = 300.00 \text{ kgf/cm}^2$
Consumo mínimo/cimento: 310kg/m

